


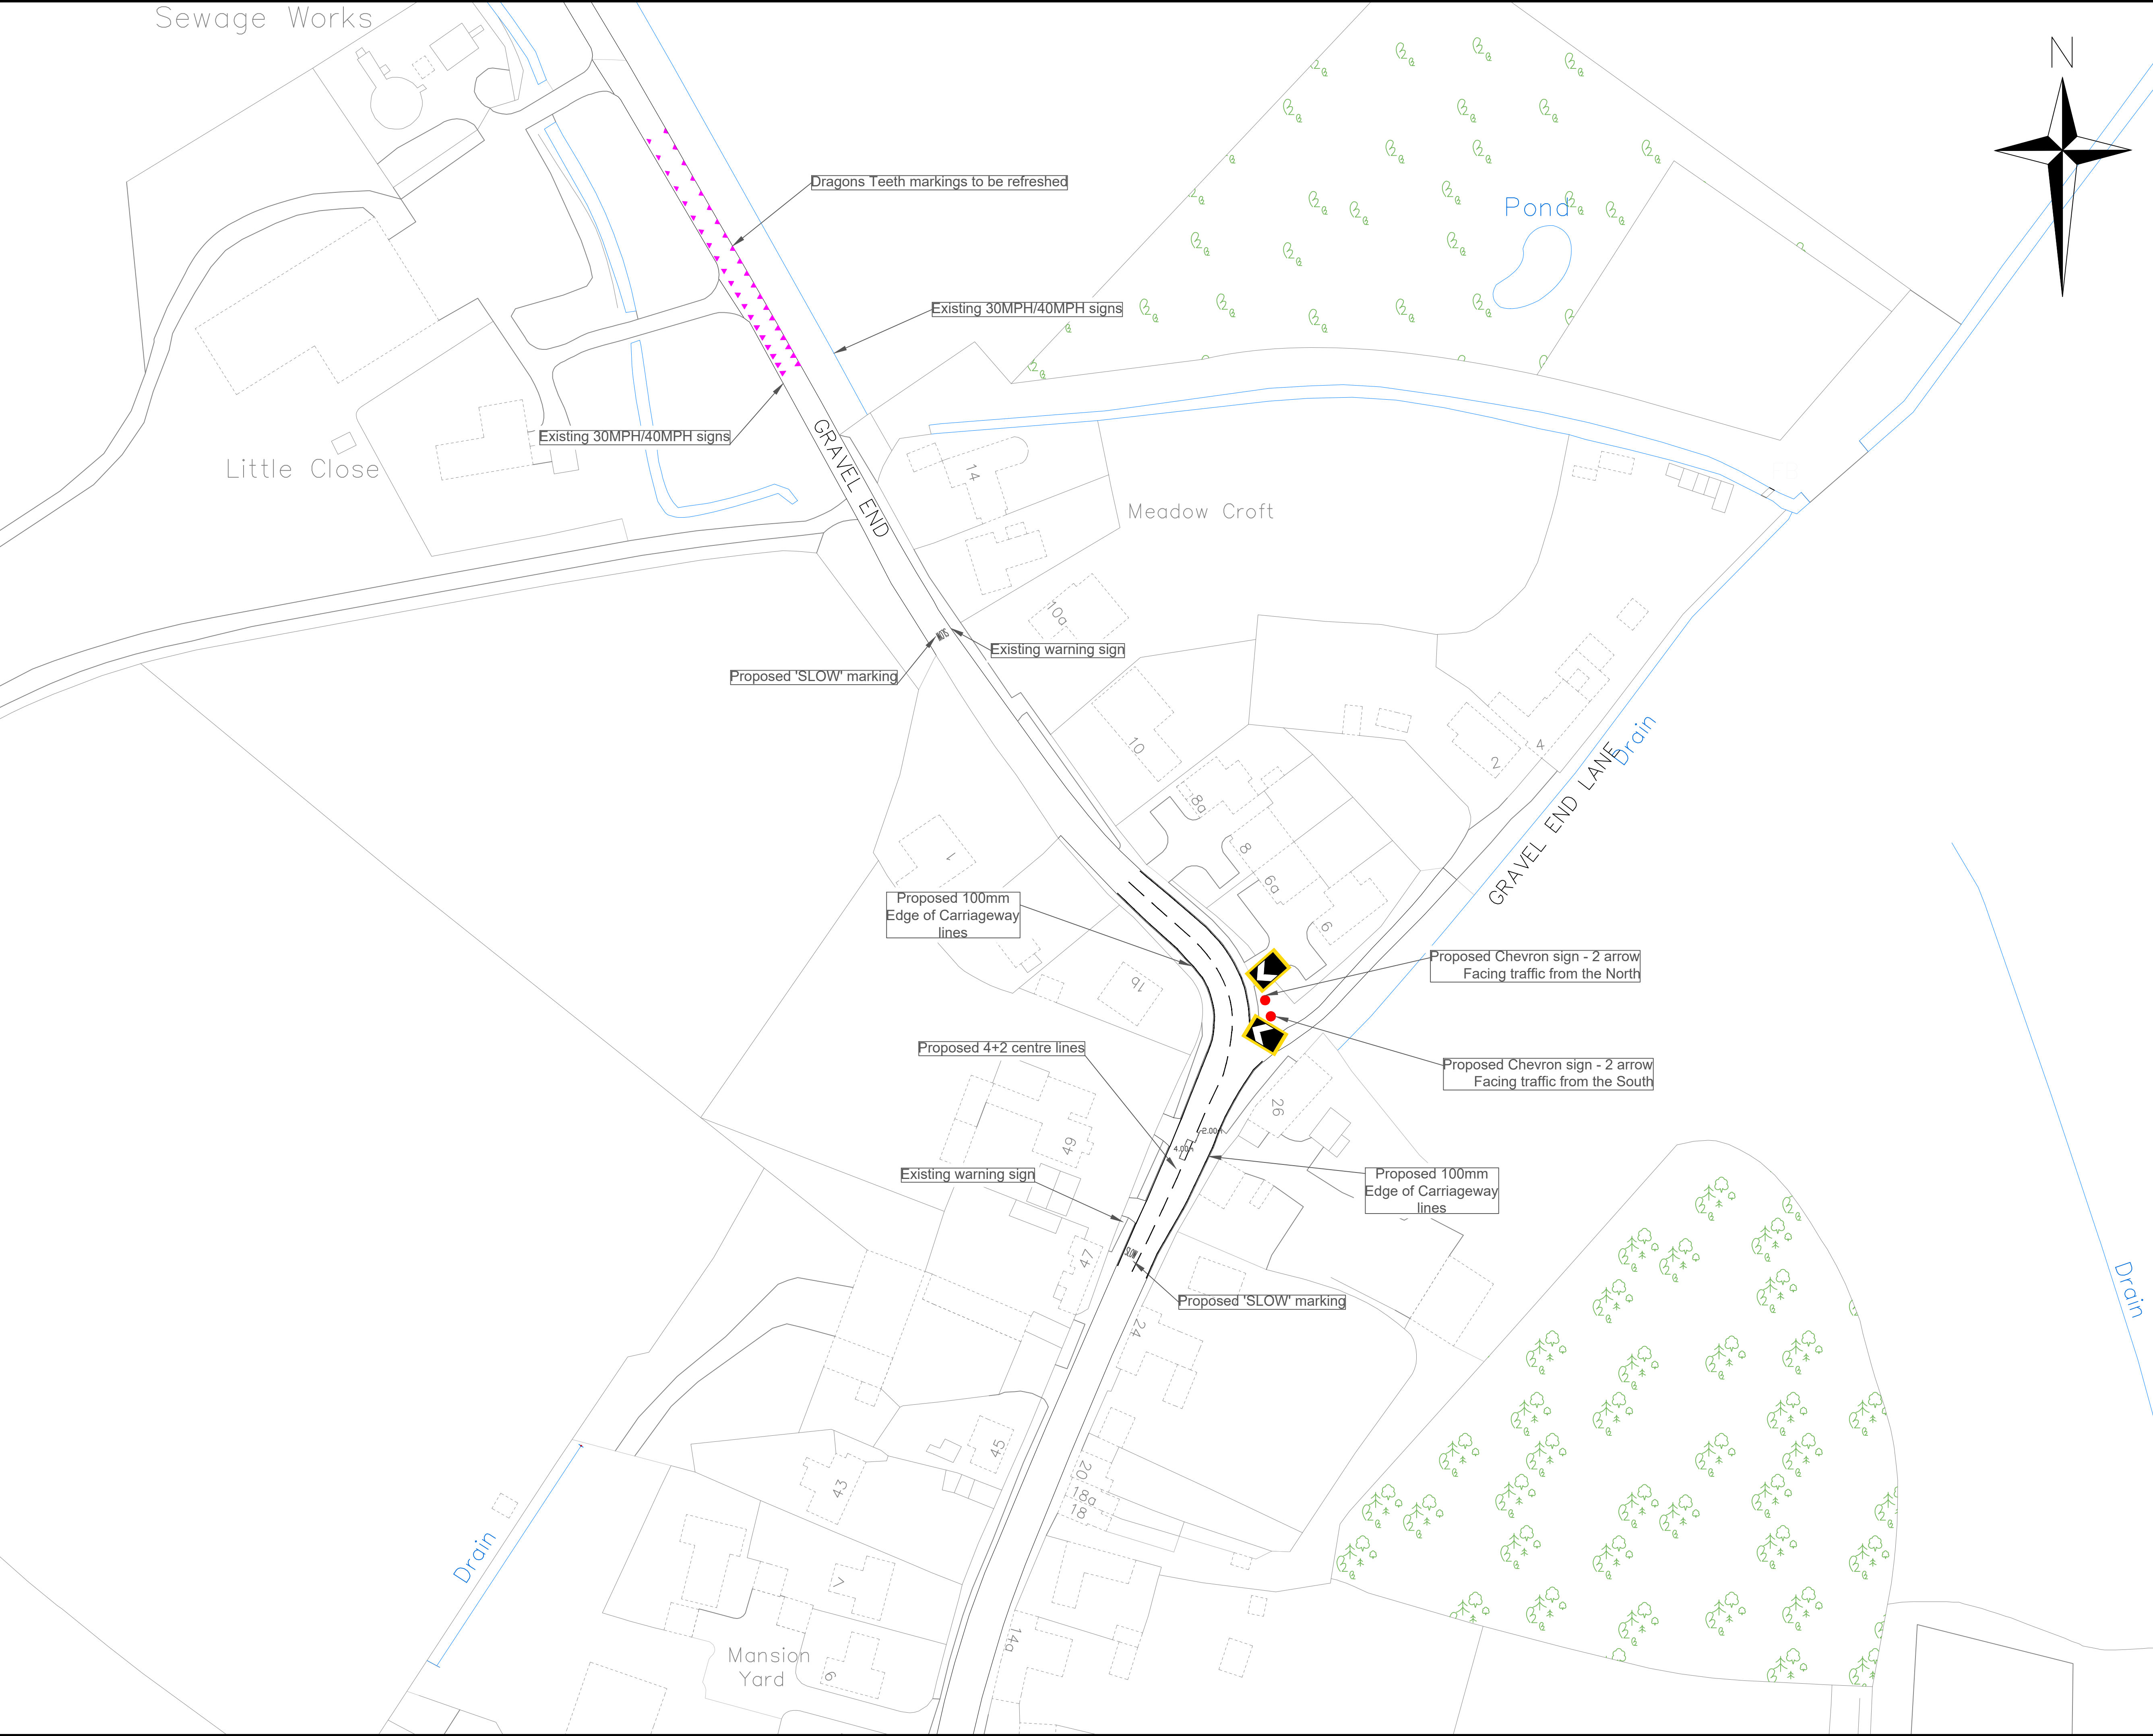

Notes

KEY:

- Proposed White Lining
- Lining to be refreshed
- Proposed Sign Post

Date	Rev	Description

DRAFT

Cambridgeshire County Council

Project

East Cambs
Coveney LHI 2023
Road Safety markings

Title

Gravel End / Main Street
Road Safety
Draft version

Scale	Drawn	Checked	Date
NTS	DN	DN	

Based upon Ordnance Survey material with the permission of the controller of Her Majesty's Stationery Office. Unauthorised reproduction infringes copyright and may lead to prosecution. © Crown Copyright and database rights (2020) Ordnance Survey **100023205**

Drawing number	Rev
30CPX31388_GA_001	